


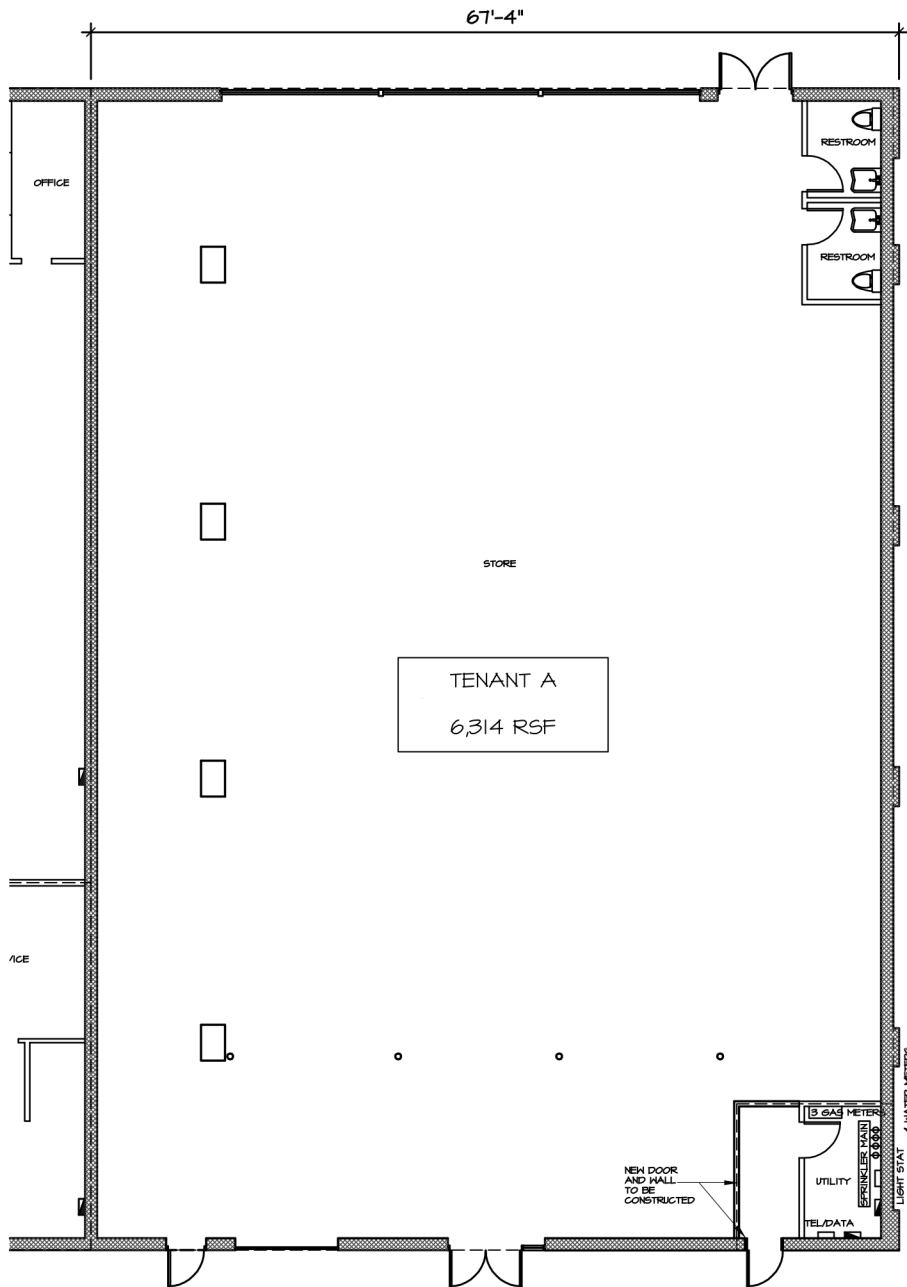

SCHEMATIC PLAN
A-01.1 SCALE: 1/16" = 1'-0"

NOTE WELL-


THIS INFORMATION IS BASED ON AN ARCHITECTURAL SURVEY TAKEN 06-04-2025. THE INFORMATION IS DEEMED TO BE CORRECT, HOWEVER IT IS PROVIDED FOR REFERENCE ONLY. VERIFY ALL DIMENSIONS IN THE FIELD.

2	Issue for Client Review I	08-07-2025
1	Issue for Client Review I	06-08-2025
	Description	Date

DWG ISSUE & REVISION HISTORY

Stamp

Key Plan

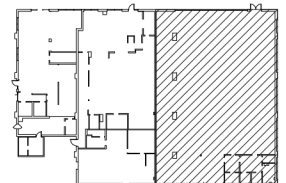

Project Title:

**219-221 MAIN STREET
STONEHAM, MA
02180**

Drawing Title:

**LEASE OUTLINE
DOCUMENT**

Project Number

Scale

1/16"=1'-0"

Drawn By

RLD

Checked By

JWD

Date

08-07-2025

Drawing Number

A-01.1